


Figure 4.1
POWER BOILER
PROCESS FLOW DIAGRAM
Spiritwood Station
Air Permit Application

May 9, 2007

CADD USER: Greg Patten FILE: M:\CAD\3447003\SPRITWOOD ENERGY FLOW 2.DWG PLOT SCALE: 1:1 PLOT DATE: 5/9/2007 2:43 PM


RLG M:\cad\3447003\Spiritwood Energy Flow 2.dwg Plot at 0 11/22/2006 14:18:52

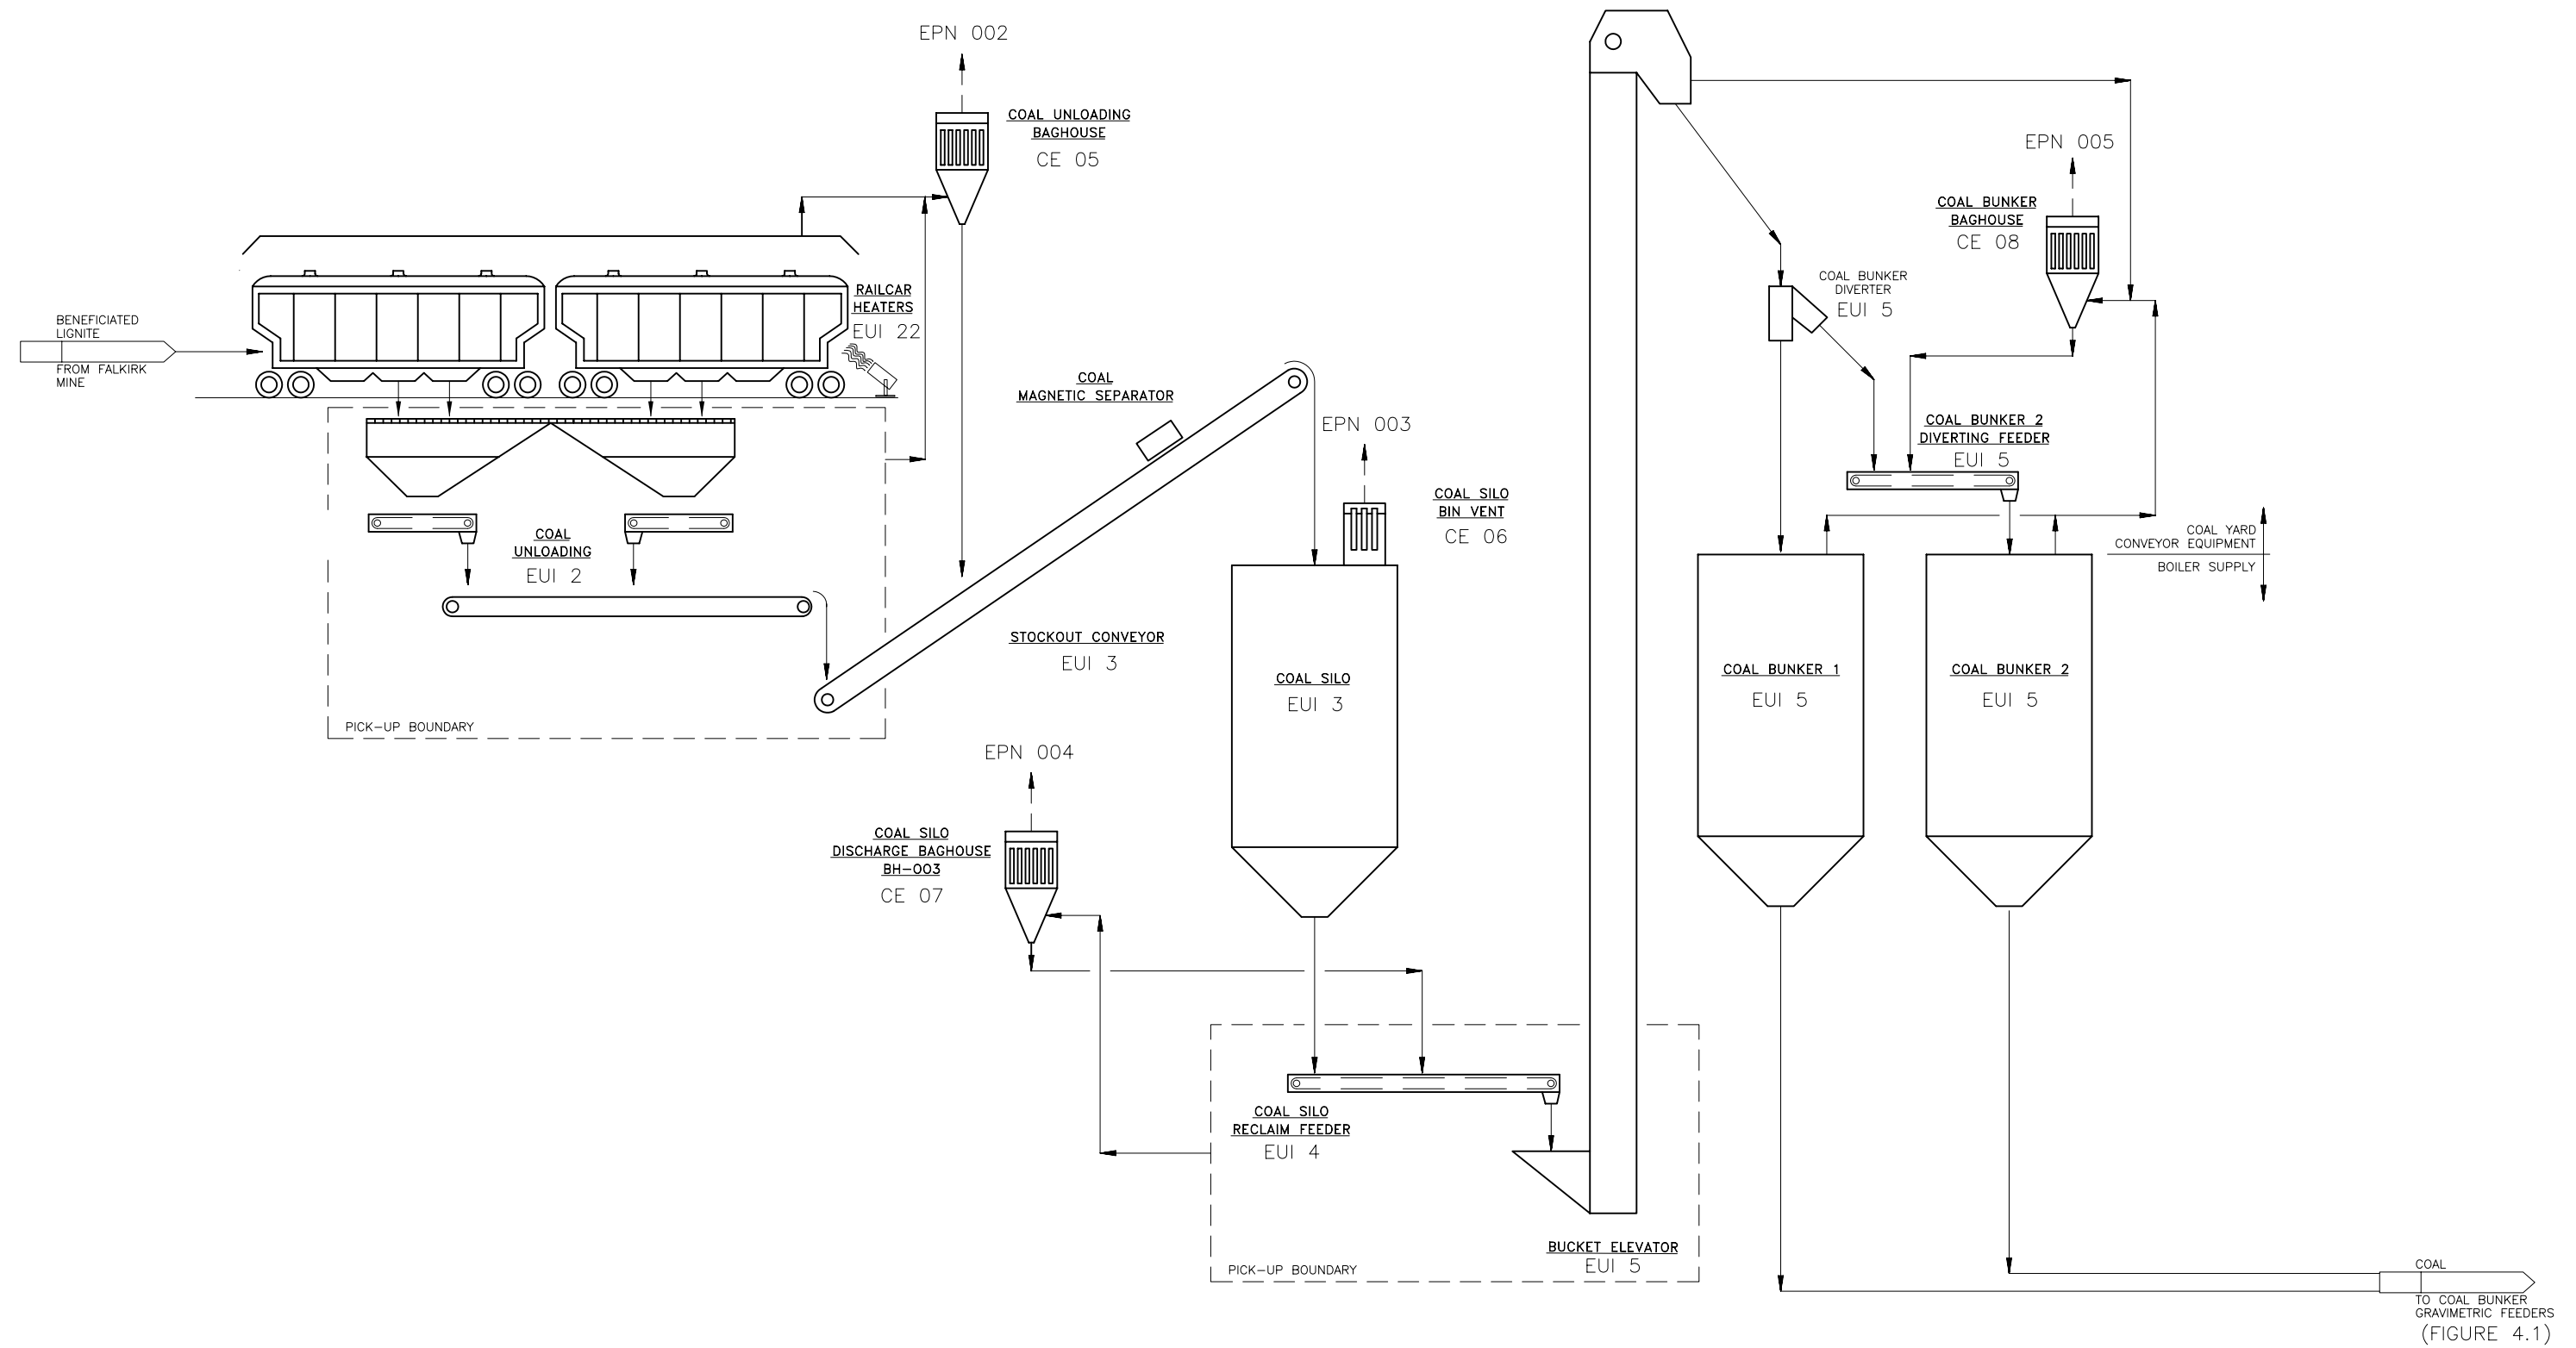


-----> AIR EMISSIONS
 -----> MATERIAL FLOWS

Figure 4.2
 COAL HANDLING
 PROCESS FLOW DIAGRAM
 Spiritwood Station
 Air Permit Application

May 9, 2007

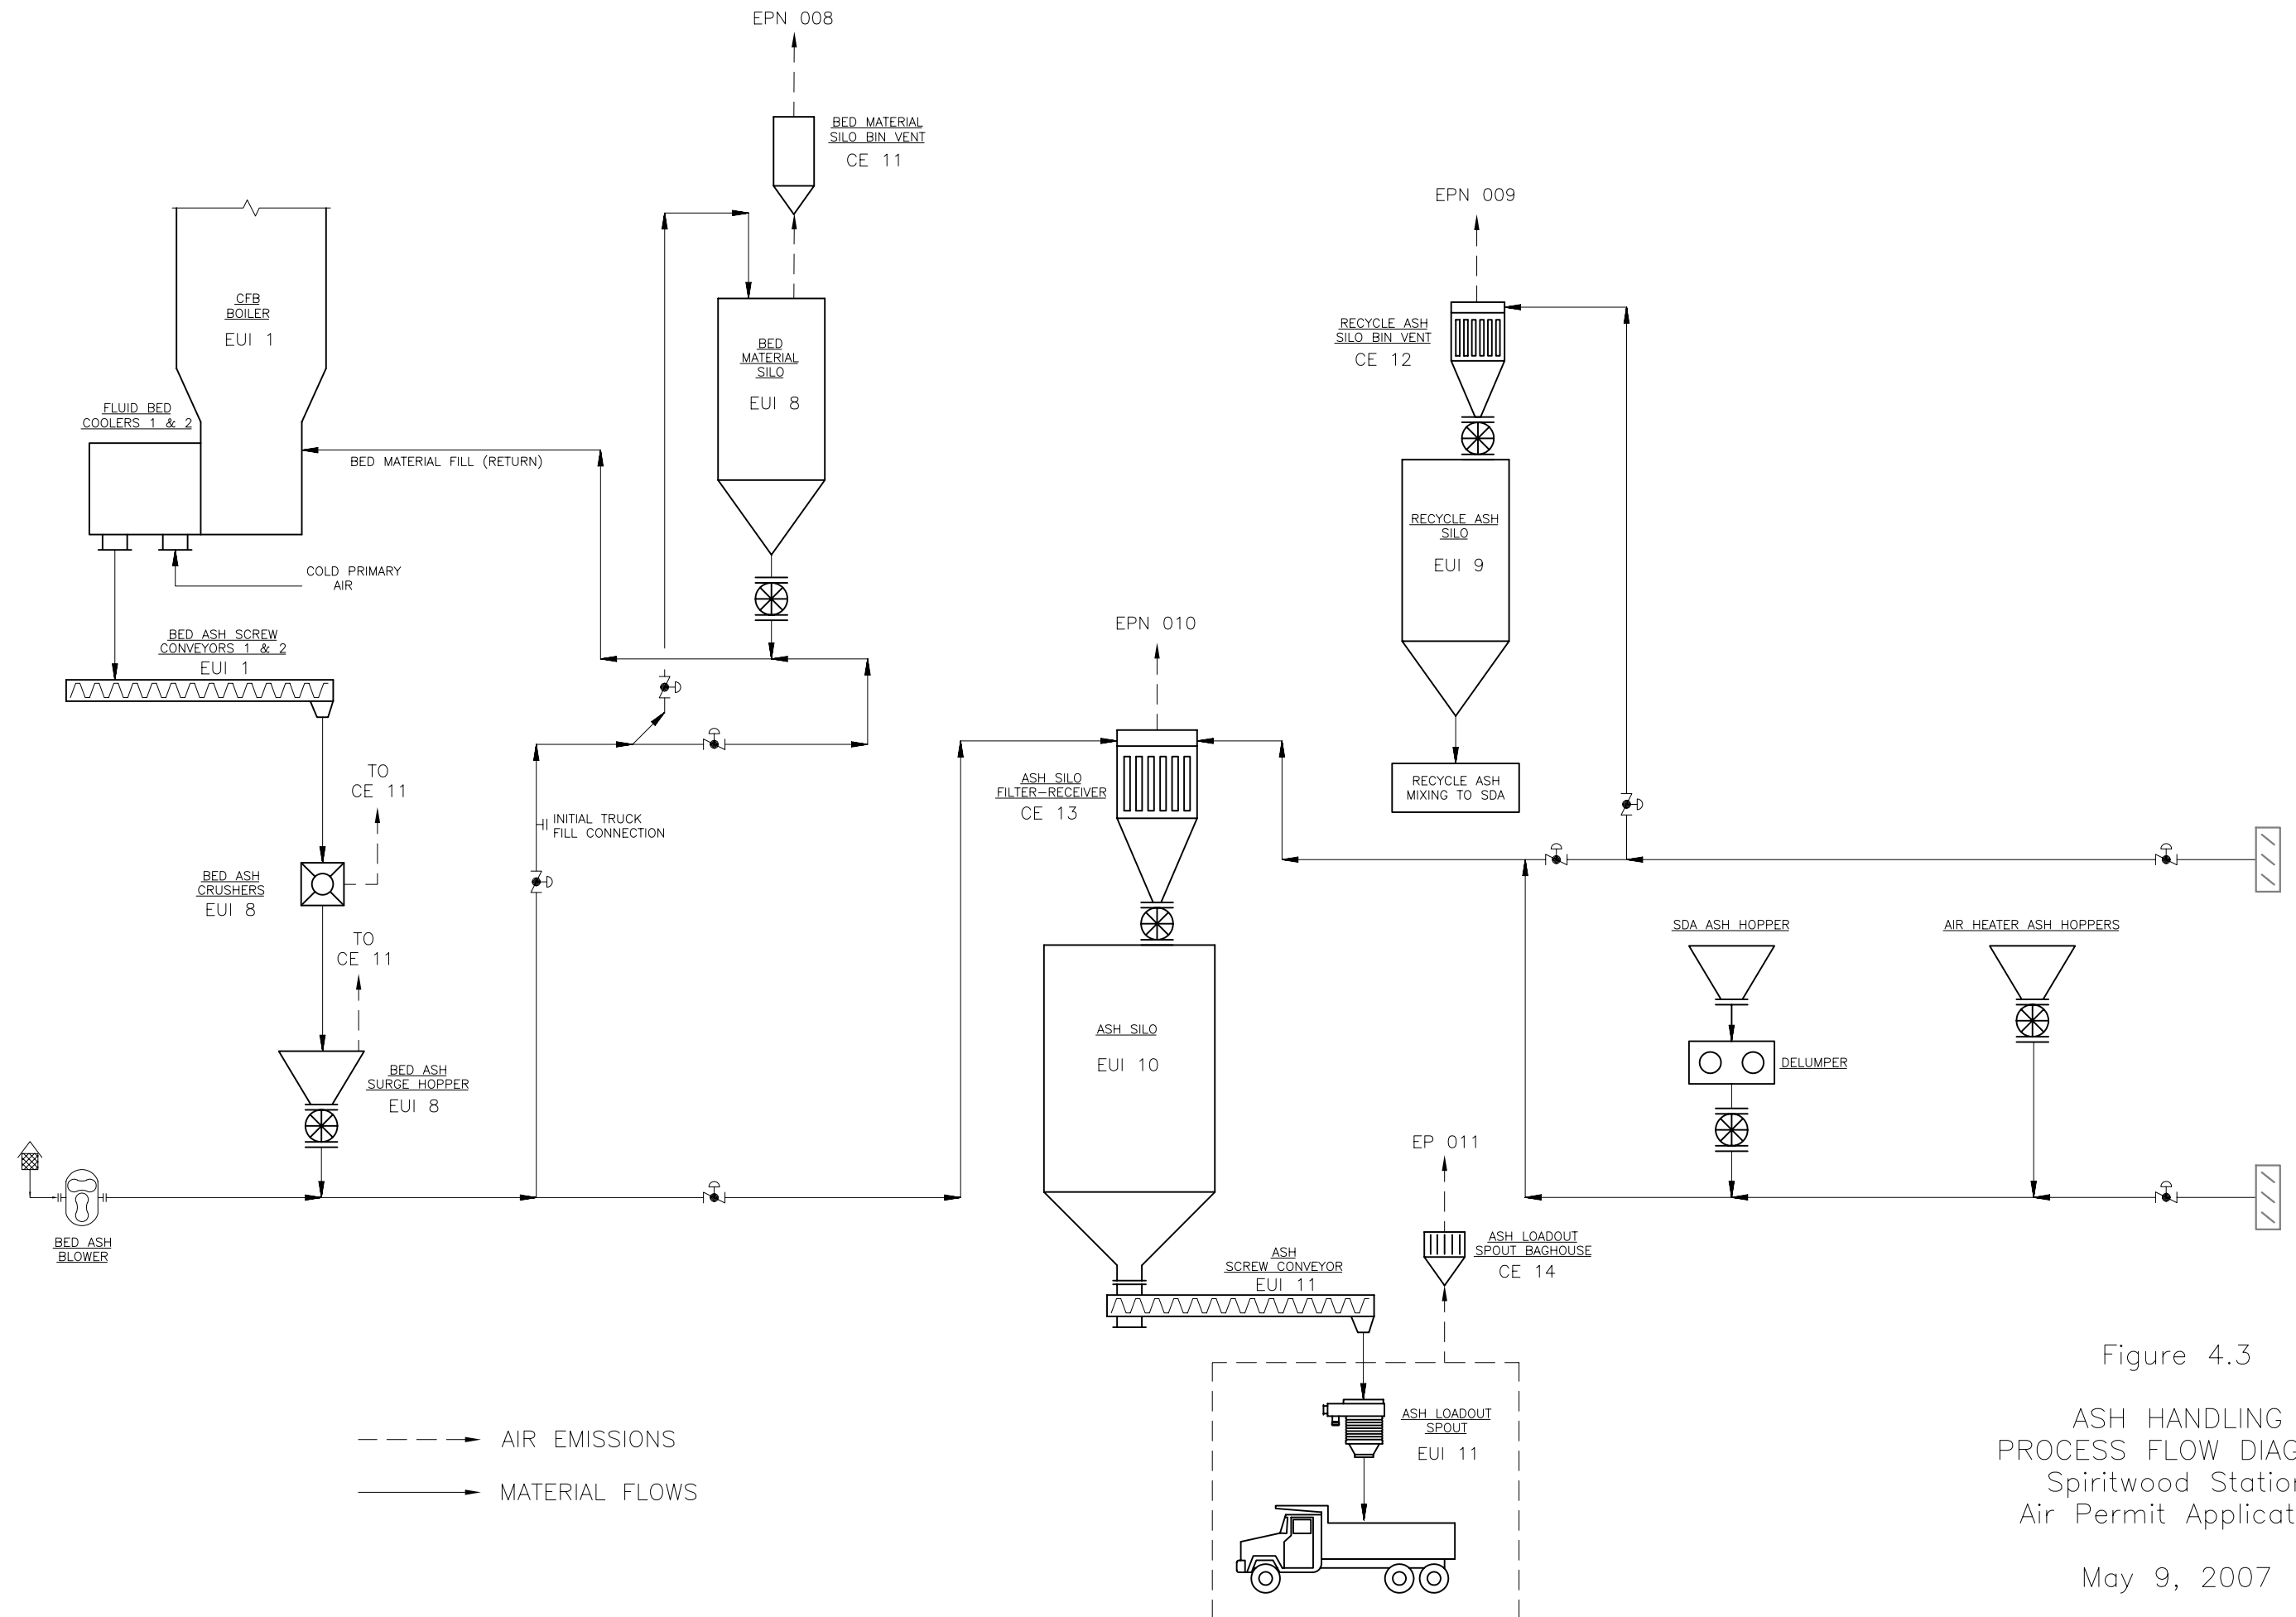

CADD USER: Greg Patten FILE: M:\CAD\3447003\SPRITWOOD ENERGY FLOW 4.DWG PLOT SCALE: 1:1 PLOT DATE: 5/9/2007 2:33 PM
 RLG M:\cad\3447003\Spiritwood Energy Flow 4.dwg Plot at 0 11/22/2006 14:16:32

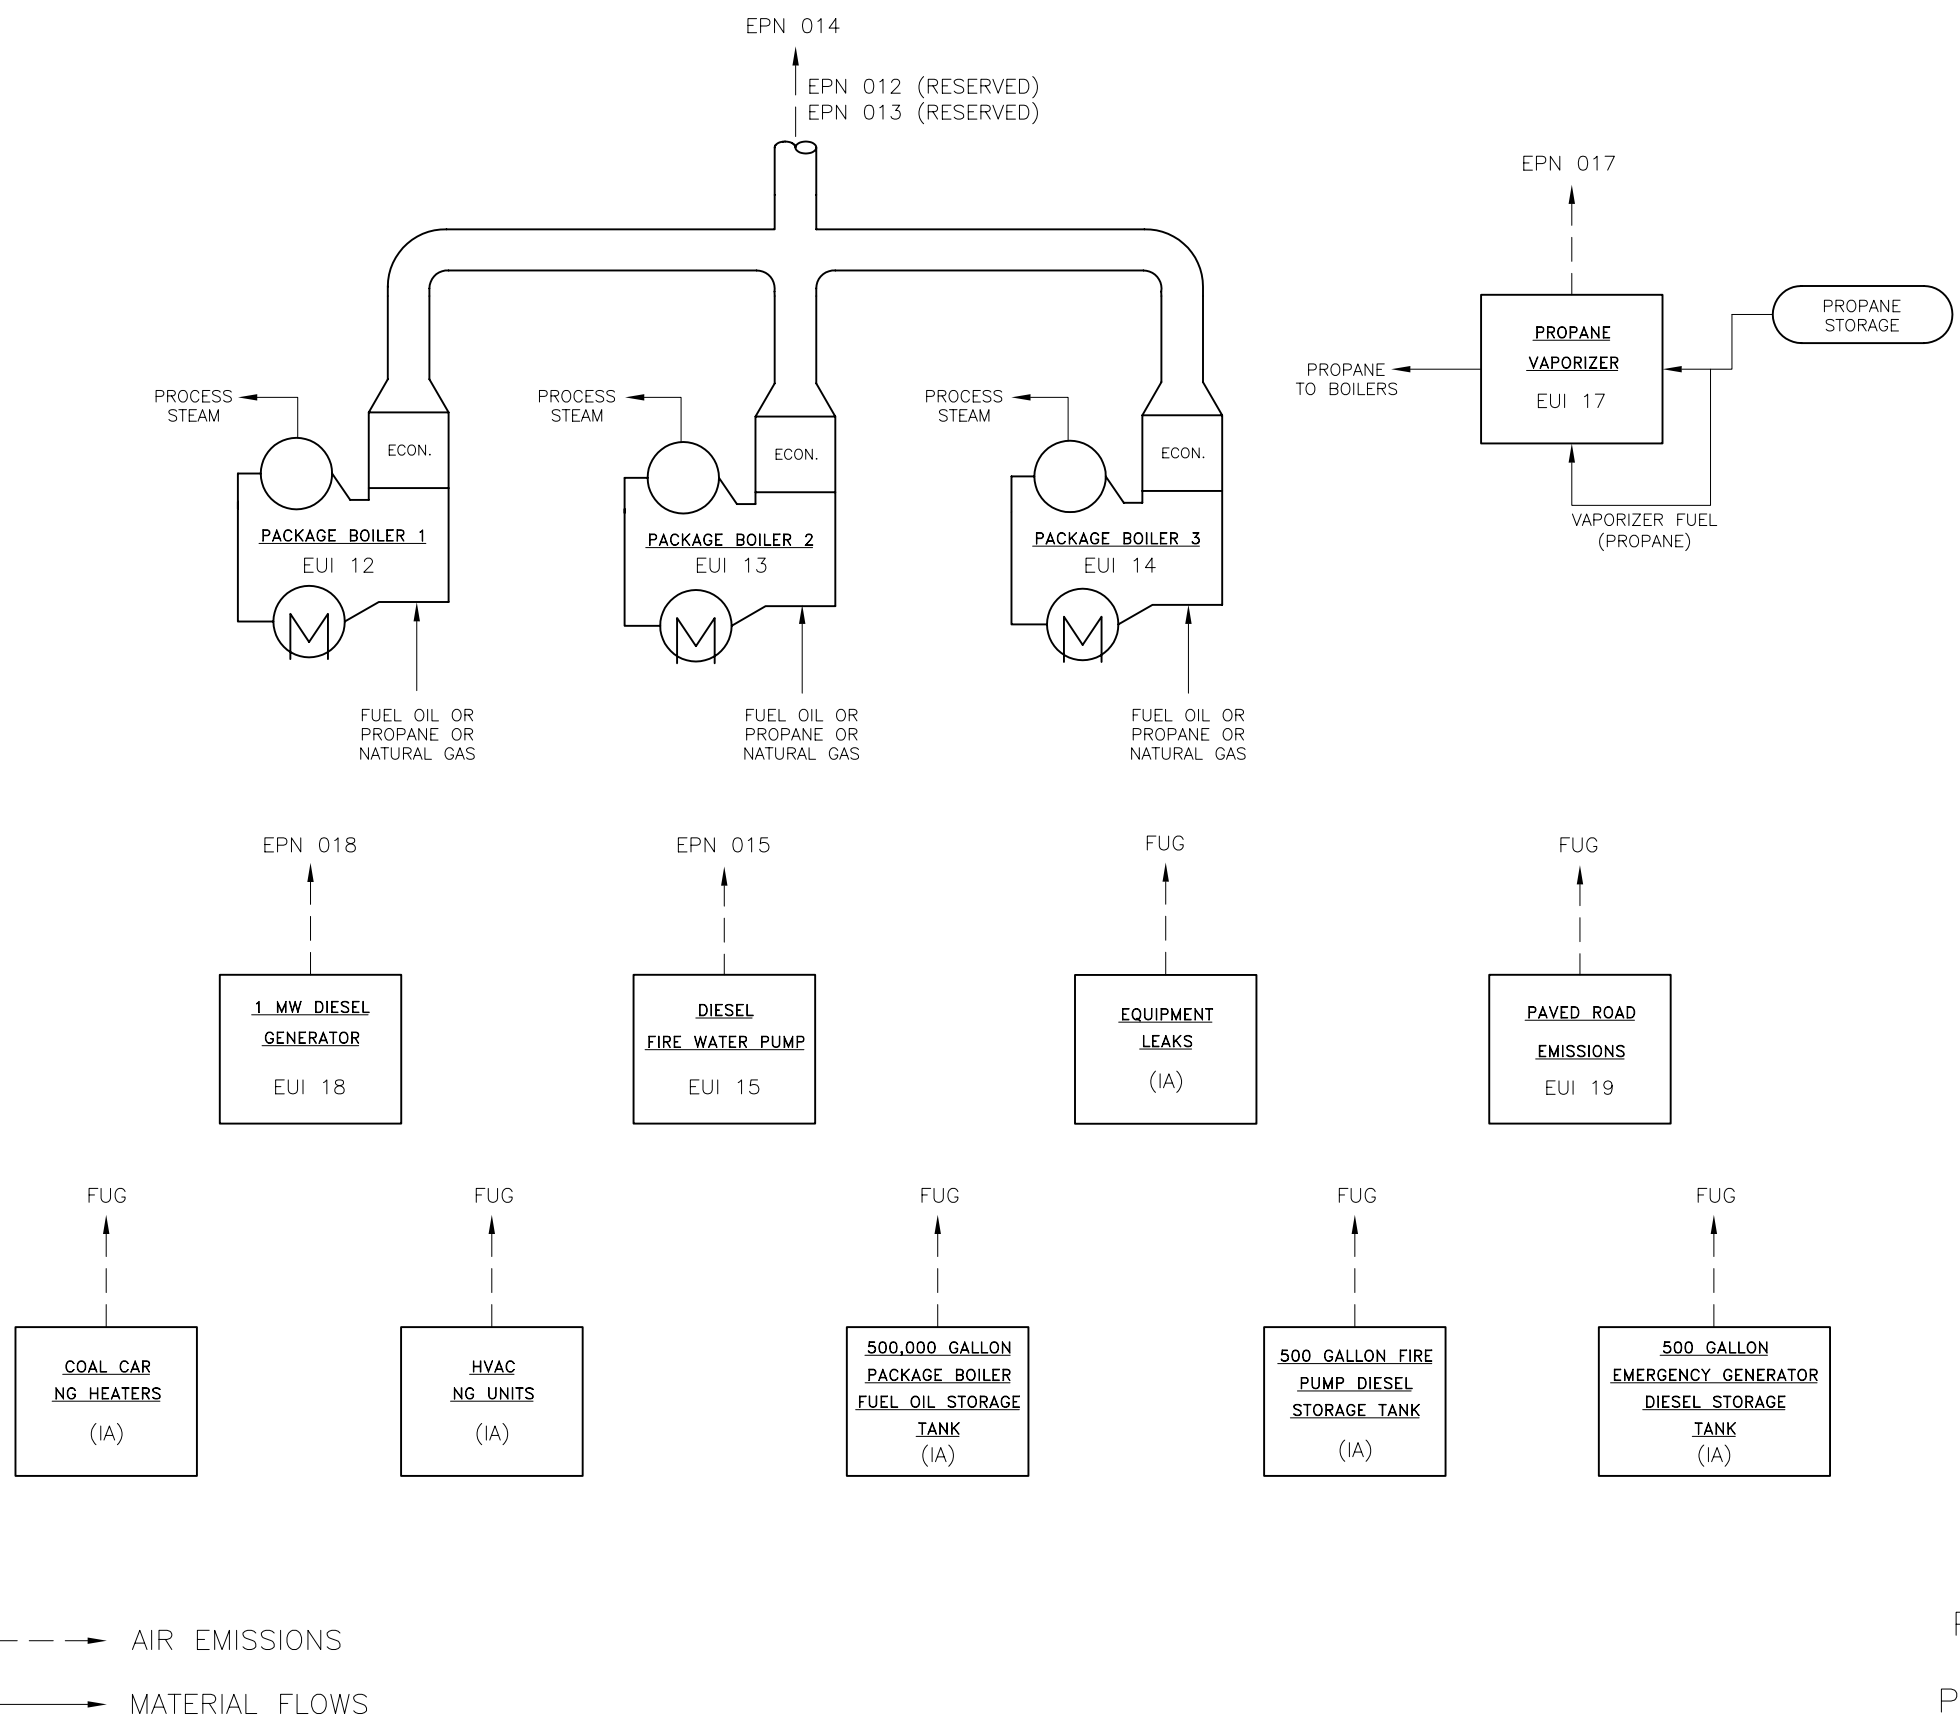

-----> AIR EMISSIONS
 -----> MATERIAL FLOWS

Figure 4.4
 PACKAGE BOILERS AND
 SUPPORT FACILITIES
 PROCESS FLOW DIAGRAM
 Spiritwood Station
 Air Permit Application

May 9, 2007